


PE EE

ETAT PROJETE

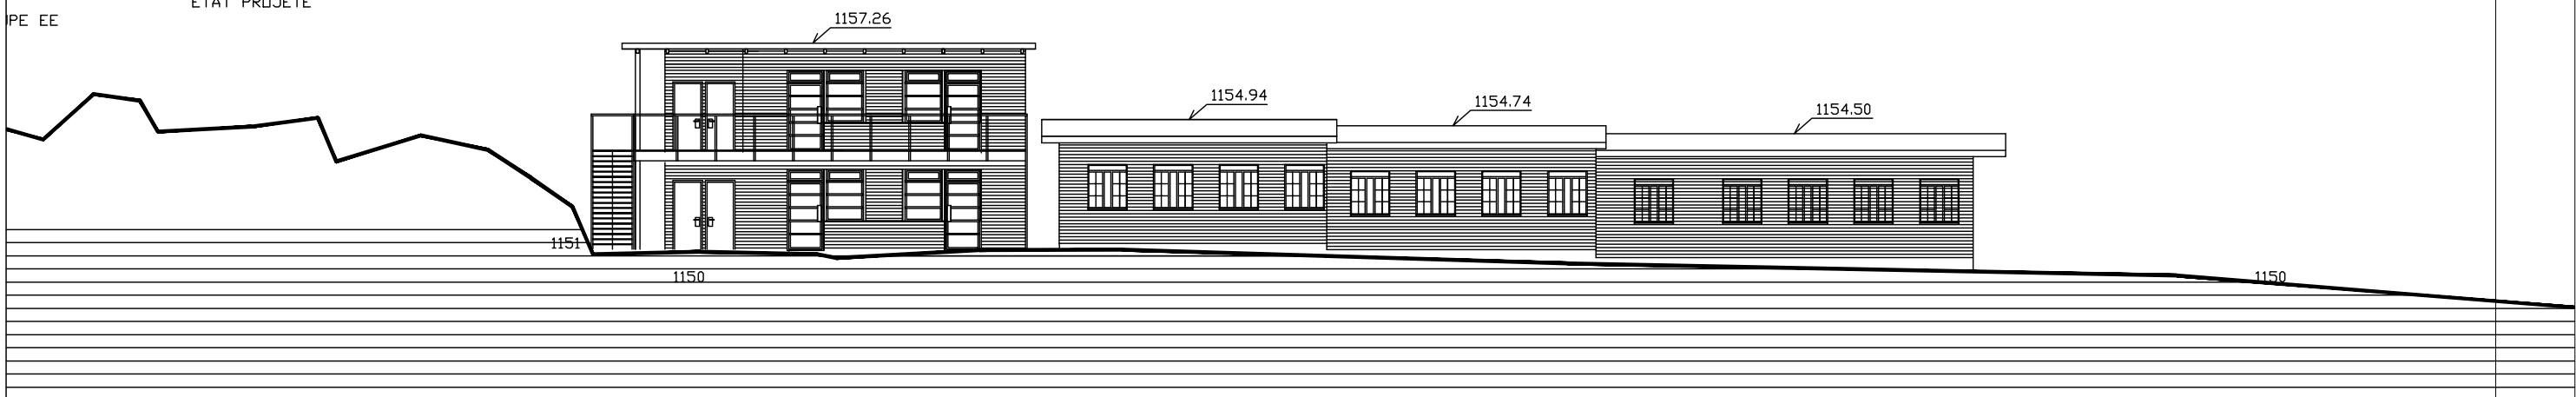

**MENGEOT**  
& ASSOCIÉS  
ARCHITECTURE

SCHOOL LUBYA ISLAND UGANDA

**COUPE EE**

**UnitedGreenLiving**

1 av Pierre Grenier 92100 Boulogne Billancourt FRANCE

PHASE : BUILDING PERMIT

2025 05 29

ECHELLE :

1/200

Pièce n°

**CE.01**